



Driveway Permit Application

Applicant Name _____ Email _____

Applicant's Address _____ Phone _____

Address for which permit is requested _____

Owner's Name (if different from applicant) _____

Reason for Permit (check one) ___ New Driveway ___ Driveway Repair ___ Driveway Replacement

Start Date _____ End Date _____

Contractor Performing the Work _____

Contractor's Address _____

Contractor's Telephone _____

Contractor's Email _____

Applicant's Certification


By signing below, I hereby certify that I have received a copy of the residential driveway detail and agree to construct the driveway accordingly as well as adhere to the following ordinance requirement and any conditions listed on this permit application.

Section 78-200. Driveways sloping towards any of these roads: Bayway Circle, South Berkeley Lake Rd, North Berkeley Lake Road, Lakeshore Drive, Ridge Road, Little Ridge Road, Hilltop Lane, Lakeview Lane and Valley View Lane shall control the discharge of storm water runoff into rights-of-way by either curving the driveway in such a manner that most of the runoff is directed onto grassed or landscaped areas, by providing structures such as humps in the driveway to divert the storm water runoff onto grassed or landscaped areas, or by equipping the driveway with a covered catch basin with a grate having an opening of no less than six inches. The grate should be traffic load rated and be removable for maintenance purposes. This will typically mean that it will be made from cast iron or steel.

Applicant's Signature _____ Date _____

City Use Only	
<input type="checkbox"/>	Permit Approved upon the following conditions:
<input type="checkbox"/>	Permit Denied
Signature	Date
Payment #	Permit # DW - - Account 100.32.2990 \$100.00 Driveway


DRIVEWAY/INTERSECTION USE	WIDTH IN FEET		MIN. RADIUS IN FEET
	MIN.	MAX.	
RESIDENTIAL DRIVEWAY (1-3 UNITS)	10	18	5' (RADIUS OR FLARE)

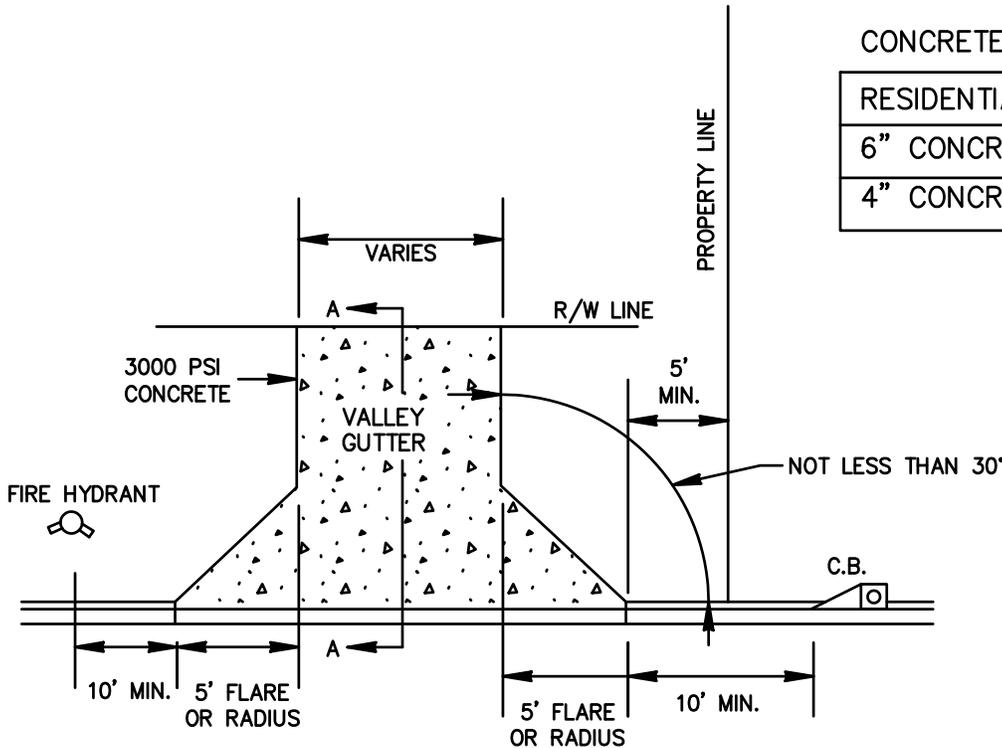

CONCRETE DRIVES:

RESIDENTIAL
6" CONCRETE VALLEY GUTTER
4" CONCRETE DRIVEWAY

RESIDENTIAL DRIVEWAY
N.T.S.

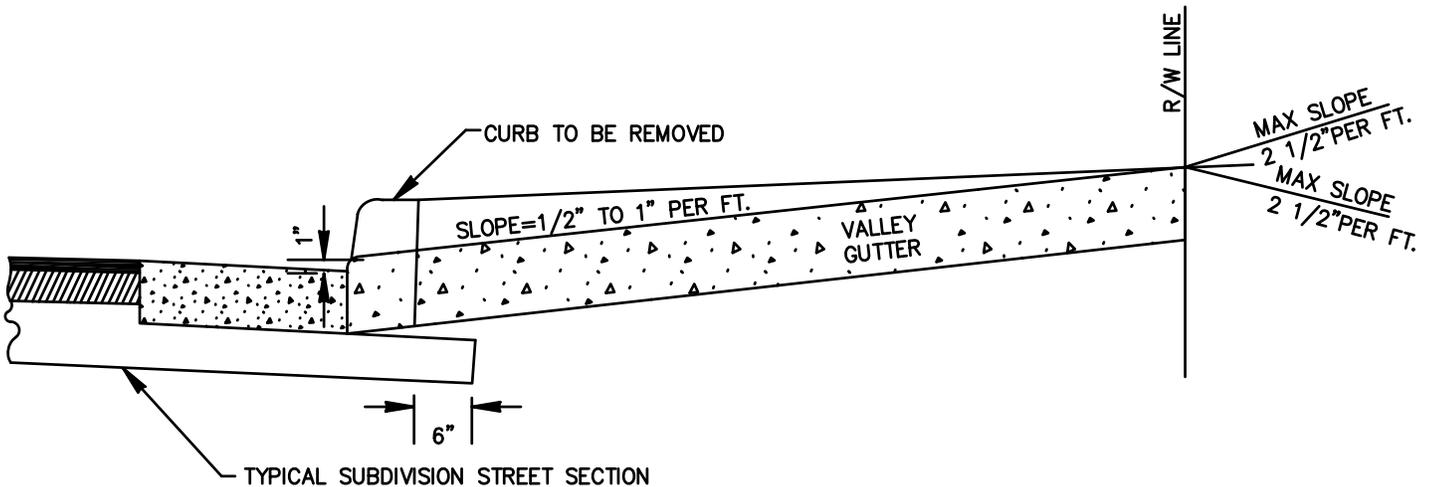

SECTION A-A
N.T.S.

DRIVEWAYS STEEPER THAN 2.5" PER FOOT SHALL BE APPROVED BY THE BUILDING INSPECTOR.



CLARK PATTERSON LEE
DESIGN PROFESSIONALS
350 TOWN CENTER AVE., SUITE 201
SUWANEE, GEORGIA 30024
TEL (770) 831-9000
FAX (770) 831-9243
www.clarkpatterson.com

RESIDENTIAL DRIVEWAY
STANDARD DETAIL

NOT TO SCALE
AUGUST 2008



City of Berkeley Lake
4040 SOUTH BERKELEY LAKE ROAD
BERKELEY LAKE, GEORGIA 30096
TEL (770) 368-9484
FAX (770) 368-8810
www.Berkeley-Lake.com